


現況実測平面図

土地の所在 多賀城市浮島二丁目

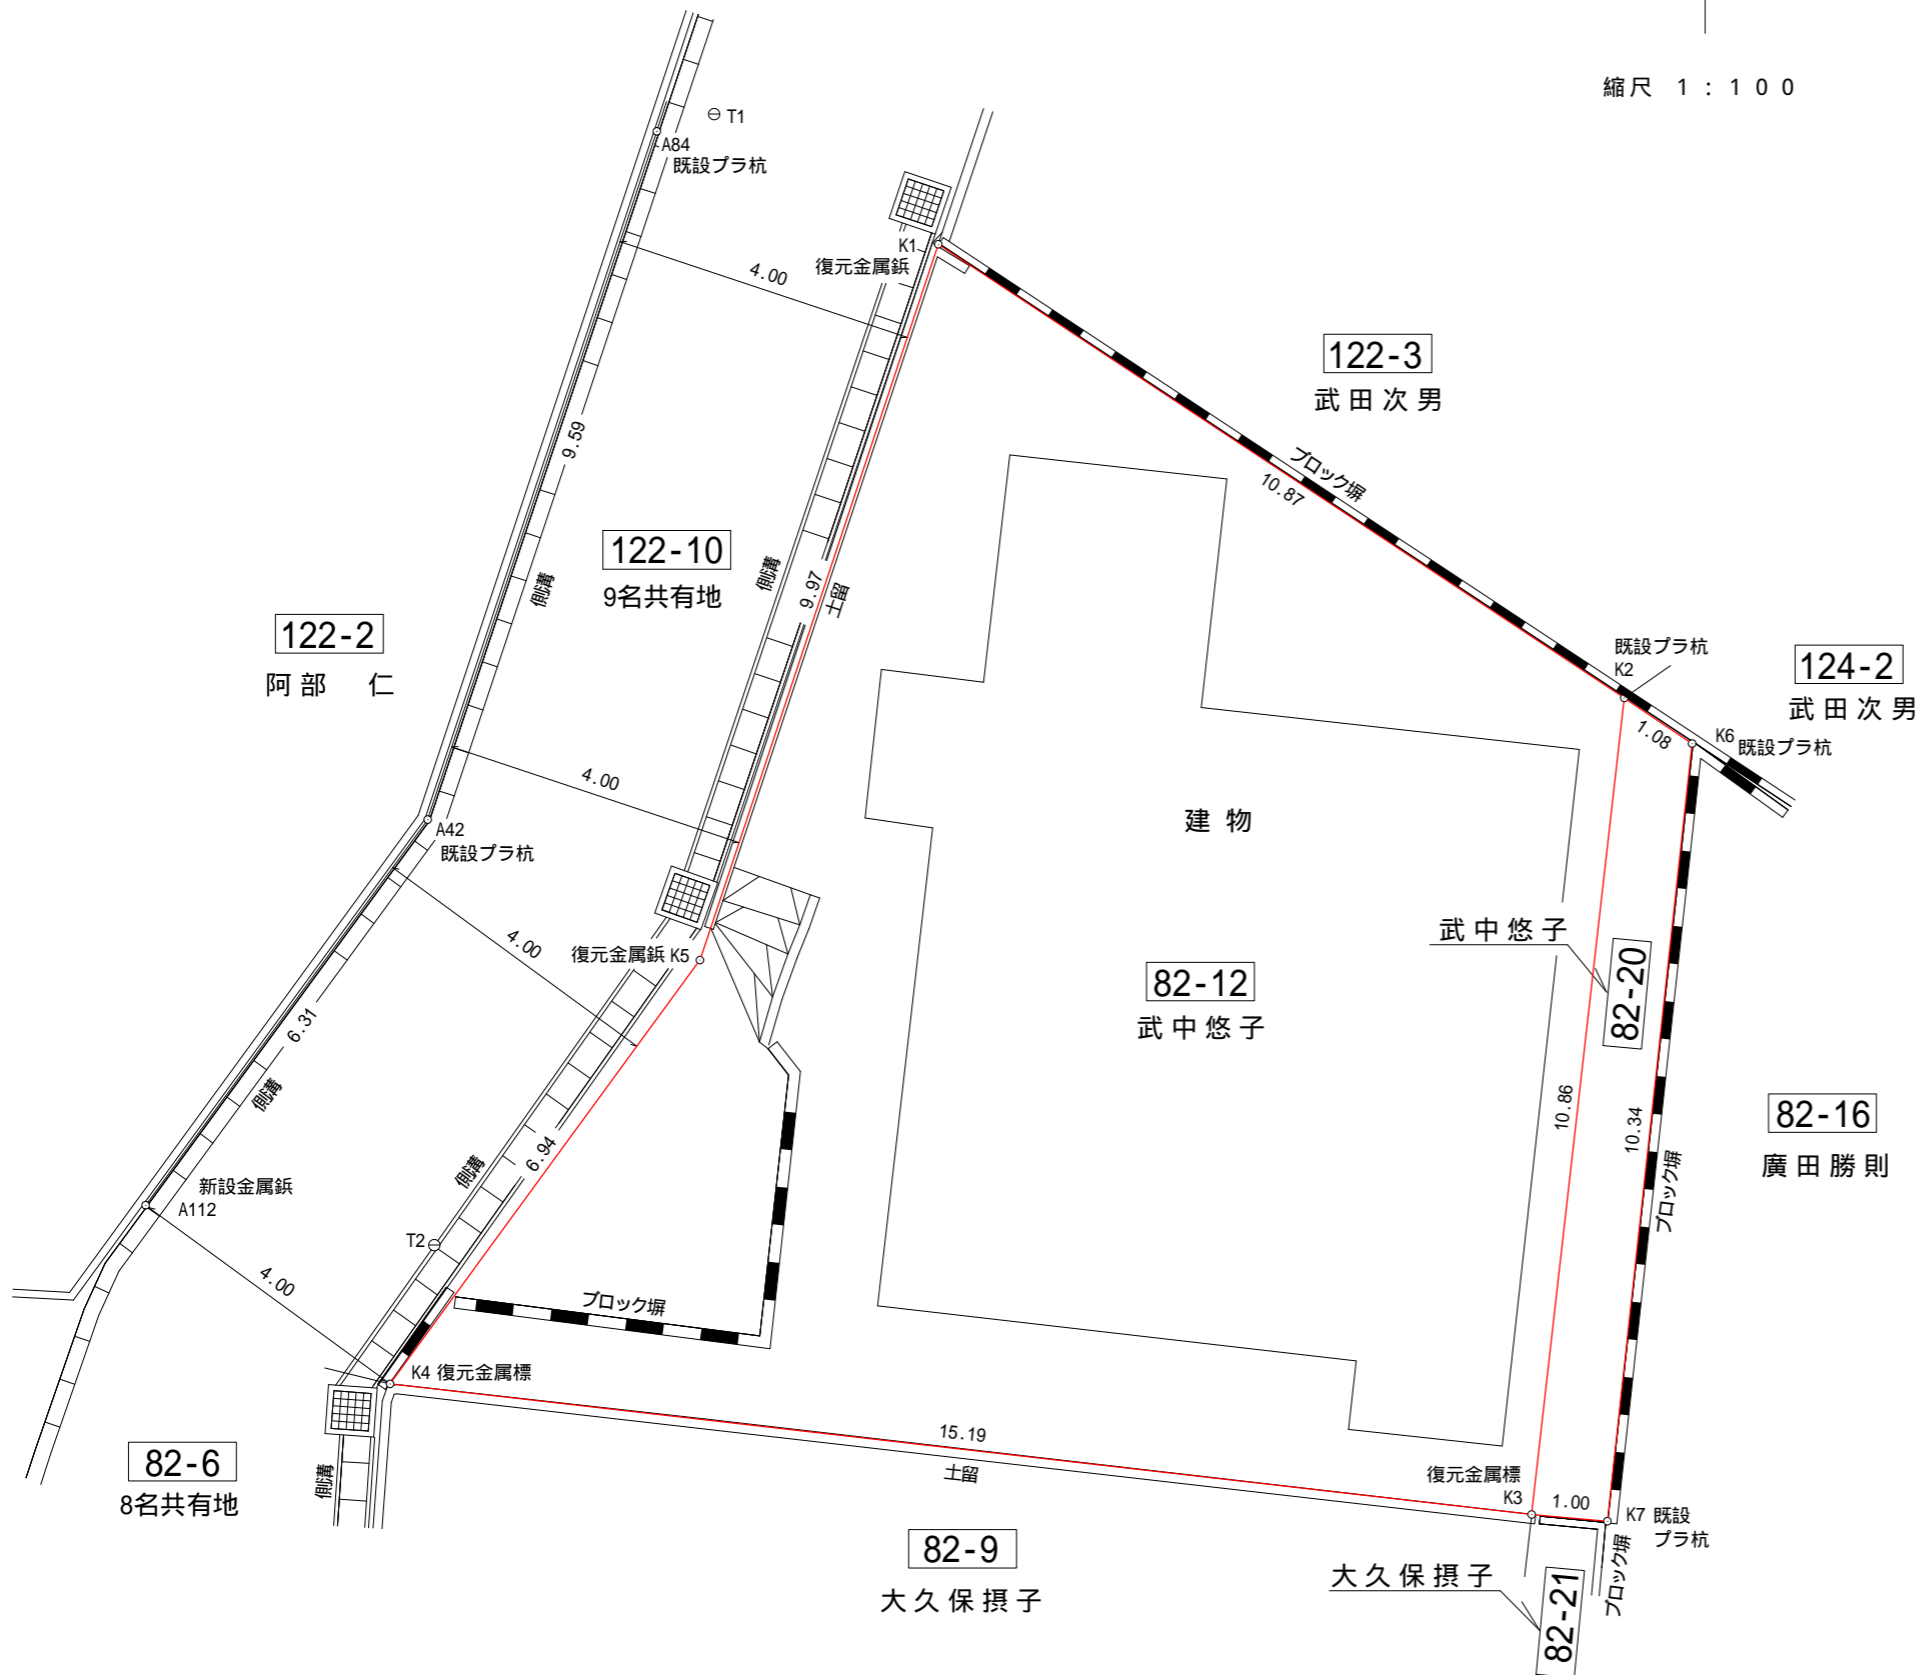

縮尺 1 : 100



求積表

地番	㊤ 82-12			
測点名	X座標	Y座標	$X_n \cdot (Y_{n+1} - Y_{n-1})$	
K1	-188248.179	14565.958	-2300957.491917	
K2	-188254.178	14575.029	-1477042.280588	
K3	-188264.977	14573.804	3072672.689617	
K4	-188263.250	14558.708	2070519.223500	
K5	-188257.645	14562.806	-1364867.926250	
		倍面積	324.214362	
		面積	162.1071810	
		地積	162.10 m ²	

地番	㊤ 82-20			
測点名	X座標	Y座標	$X_n \cdot (Y_{n+1} - Y_{n-1})$	
K2	-188254.178	14575.029	-399475.365716	
K6	-188254.782	14575.926	41980.816386	
K7	-188265.066	14574.806	399498.470052	
K3	-188264.977	14573.804	-41983.089871	
		倍面積	20.830851	
		面積	10.4154255	
		地積	10.41 m ²	